


(okna do vnitrobloku)

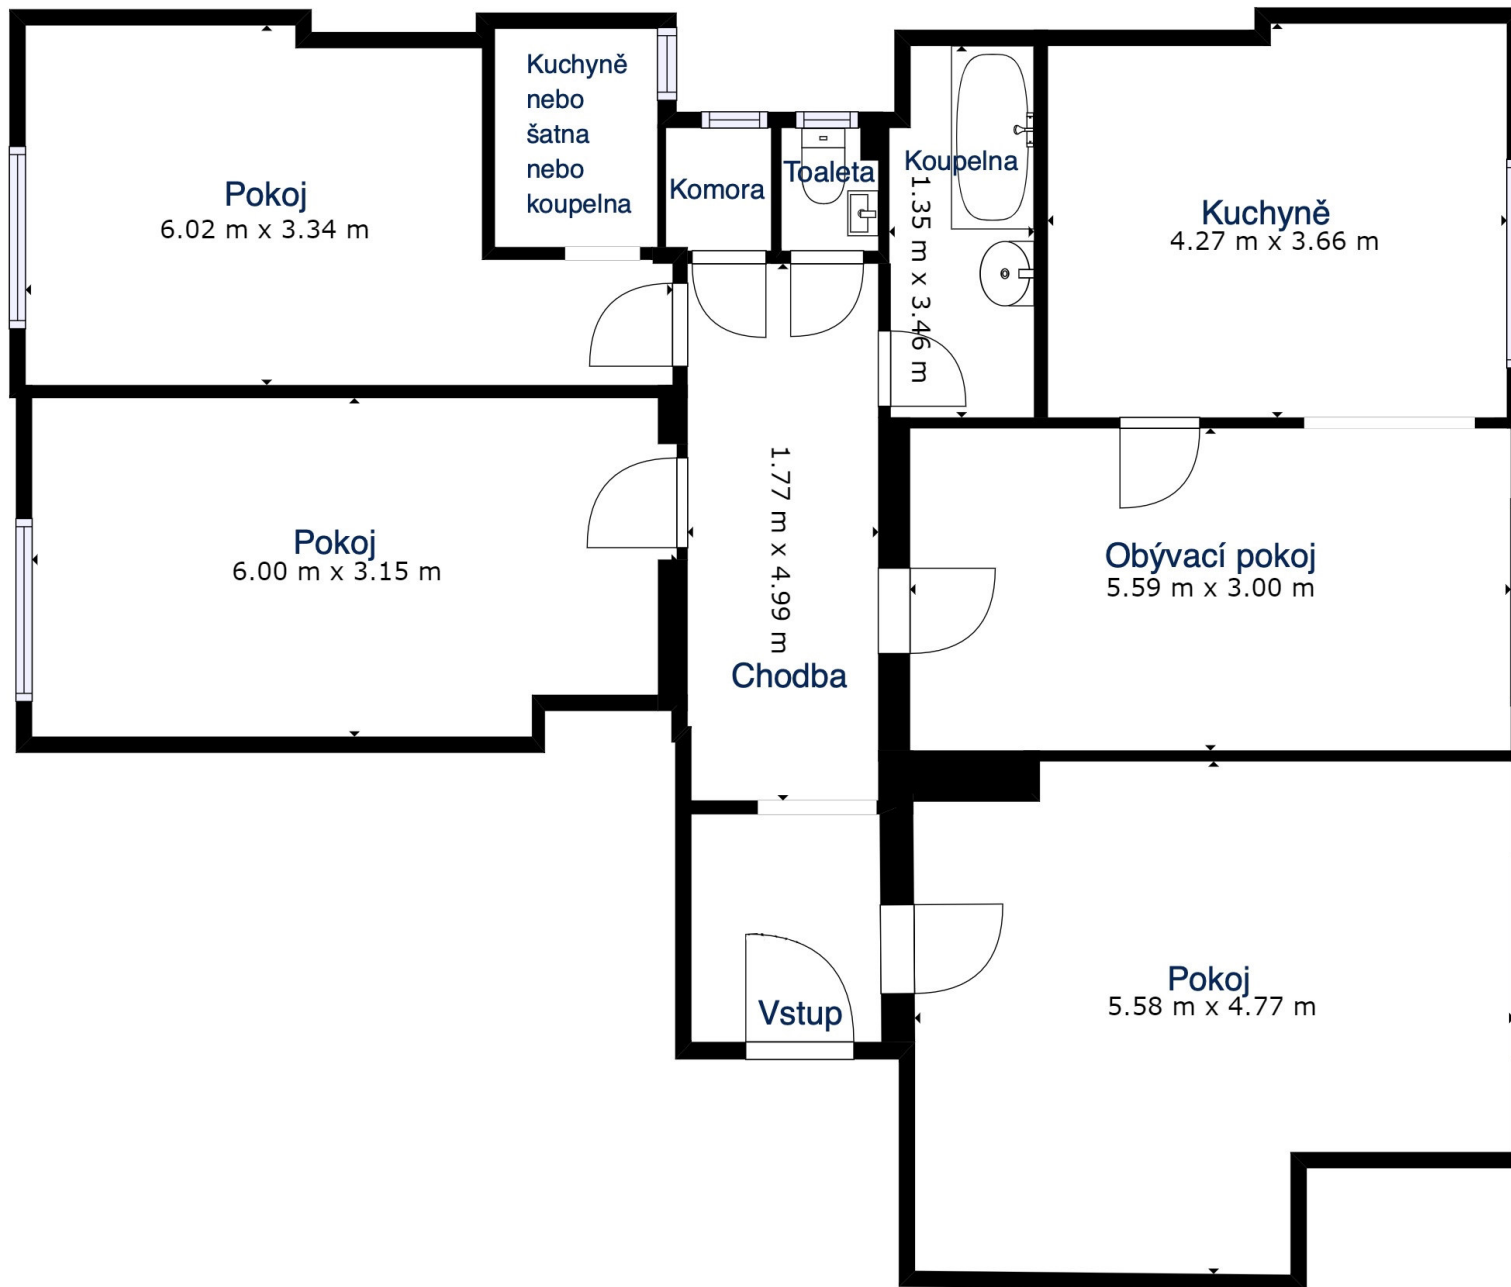

(okna do ul. Libická)